


PLANIMETRÍA 1:200

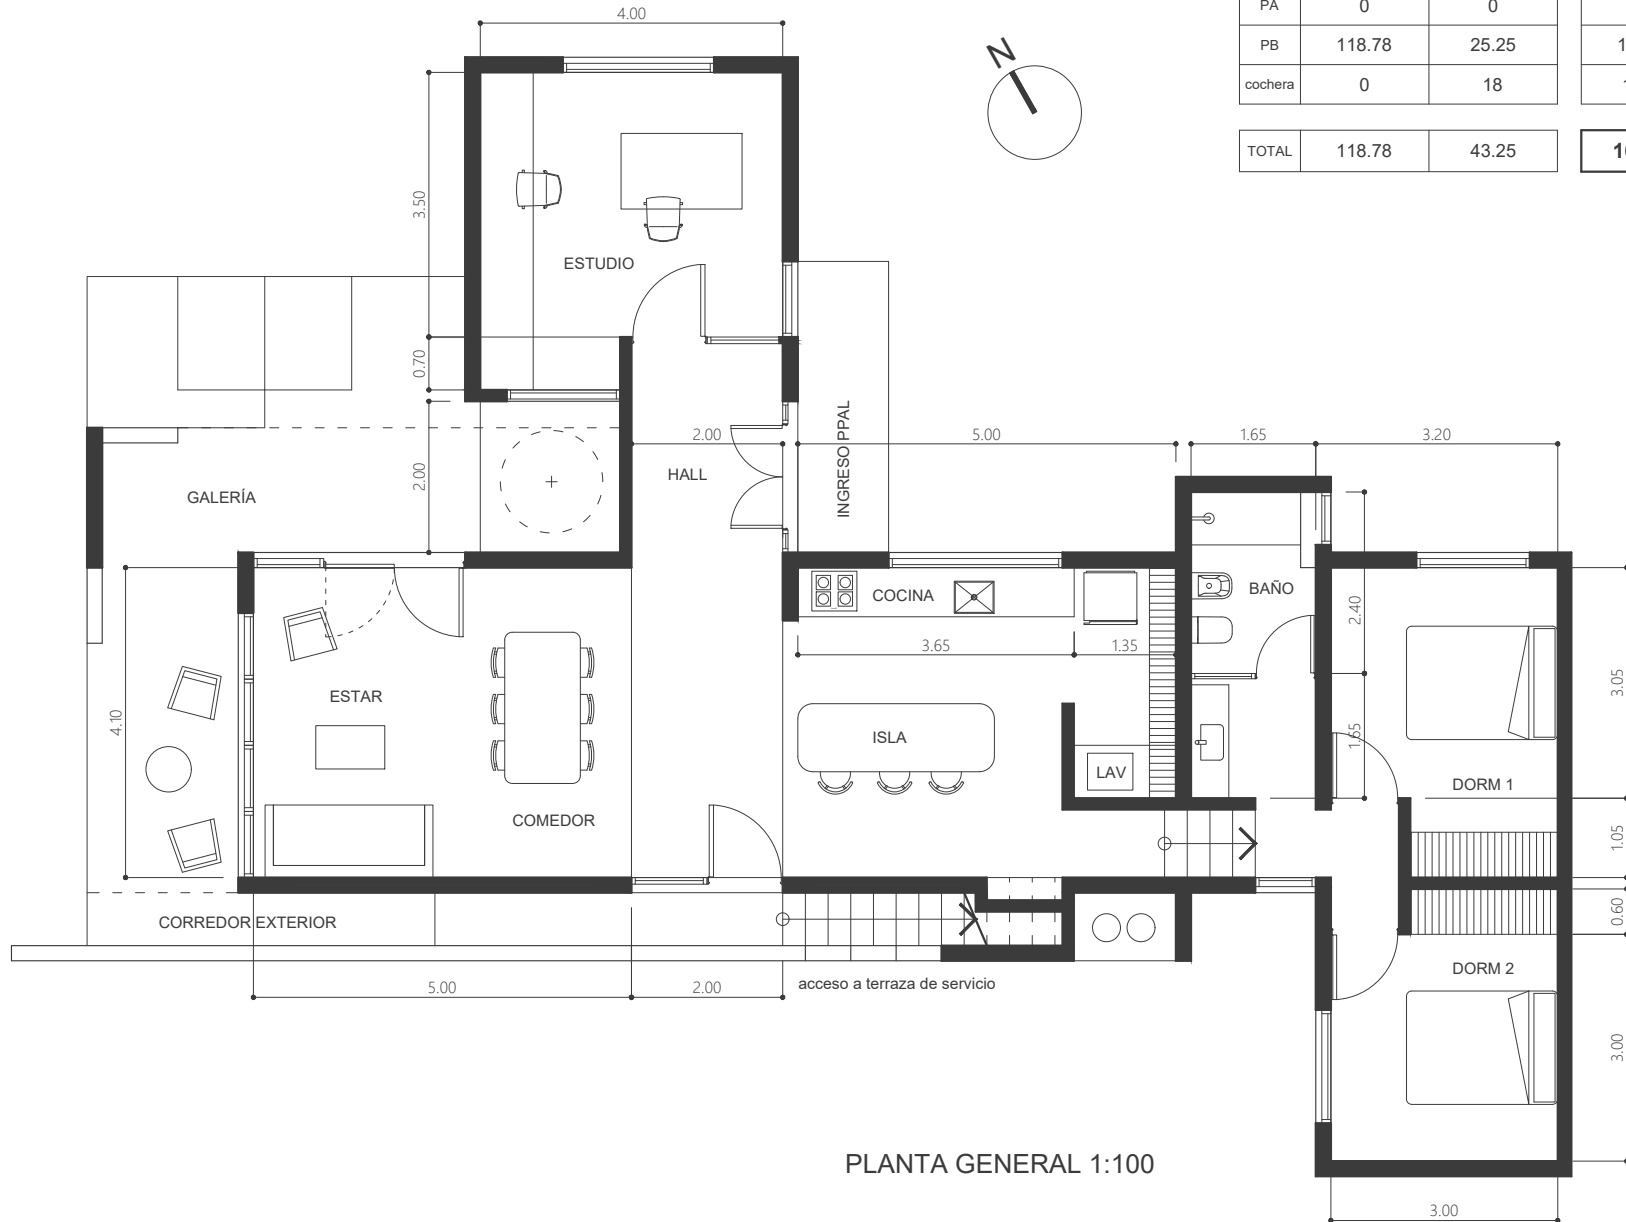

	CUB.	SEMI. CUB.	TOTAL
PA	0	0	0.00
PB	118.78	25.25	144.03
cochera	0	18	18.00
TOTAL	118.78	43.25	162.03

PLANTA GENERAL 1:100