



	CUB.	SEMI. CUB.	TOTAL
PA	69.90	16.62	86.52
PB	97.19	16.89	114.08
cochera	0	37.87	37.87
TOTAL	167.09	71.38	238.47

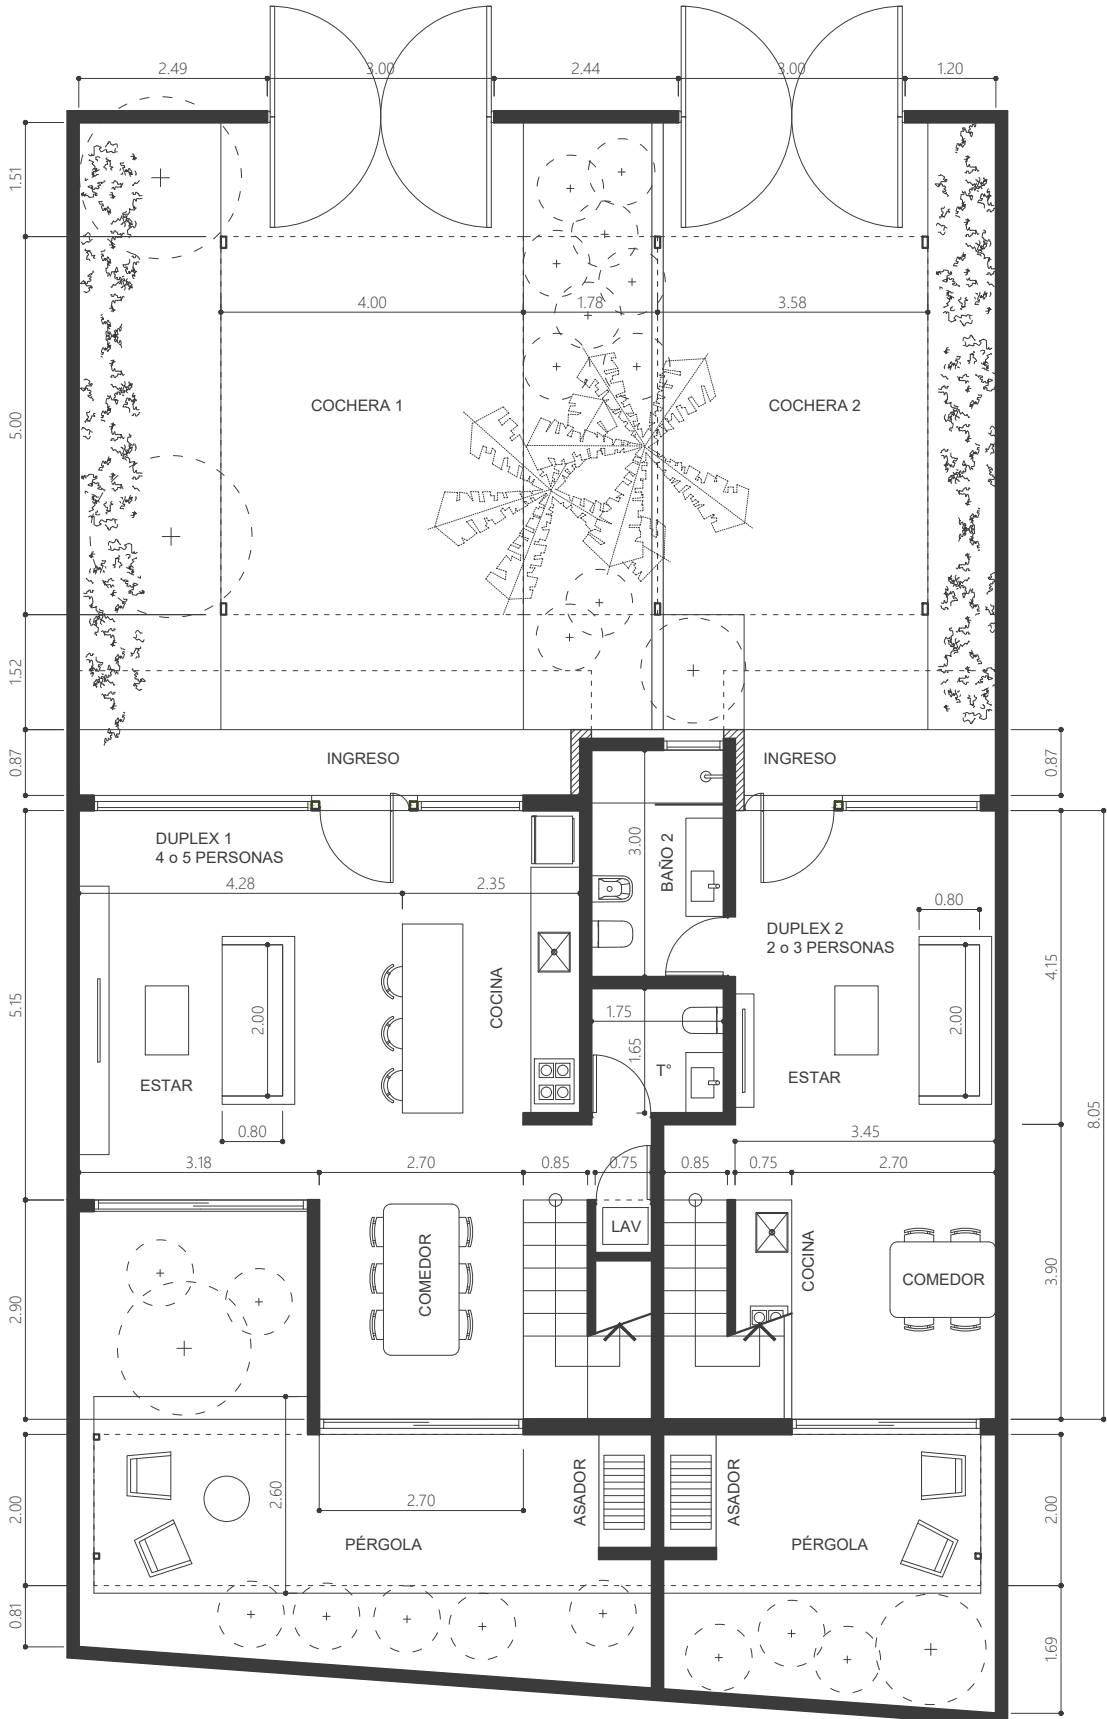

PLANTA BAJA

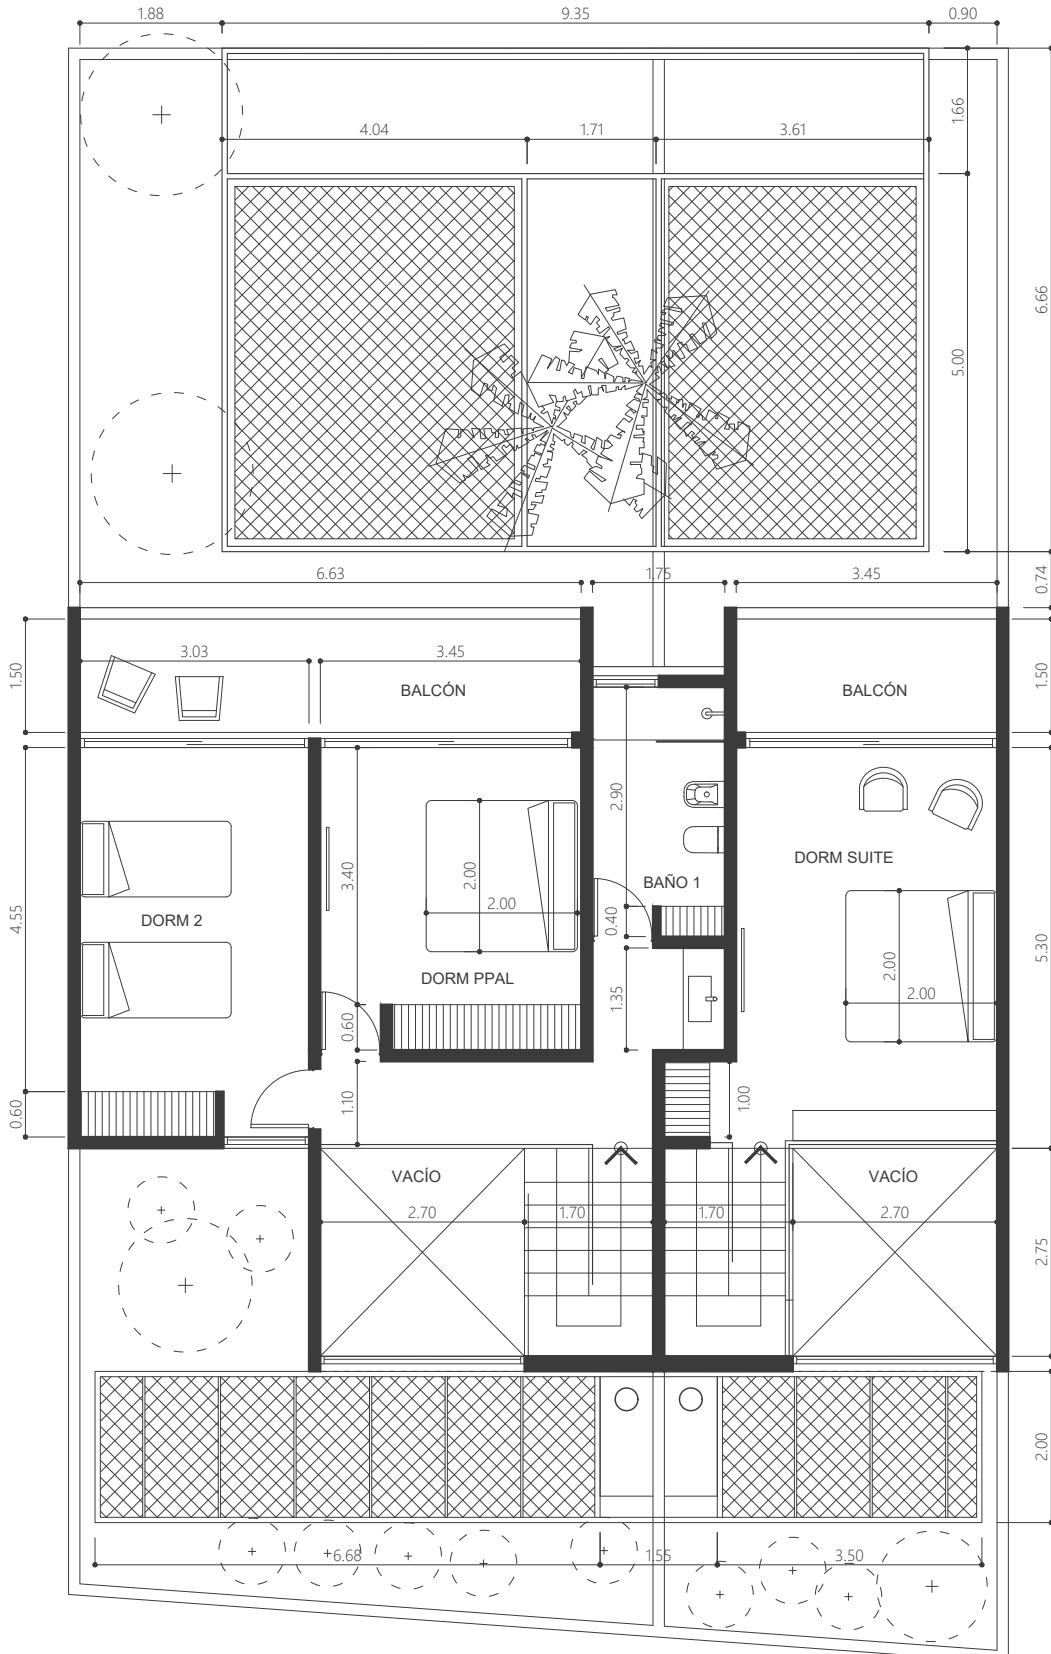

PLANTA ALTA