

PLANTA ORIGINAL
E. 1:150


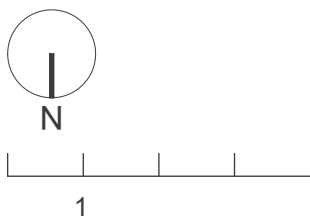


TABLA DE SUPERFICIES

	CUB.	SEMI. CUB.	TOTAL	SUP. SEGÚN CÓDIGO MUNICIPAL	
PA	0	0	0.00	Sup. max. en PLANTA ALTA	31.28
PB	125.05	0	125.05	(FOS) Sup. max. en PLANTA BAJA	125.09
pérgola	0	21.94	21.94		
TOTAL	125.05	21.94	146.99	(FOT) Sup. max. TOTAL	156.37

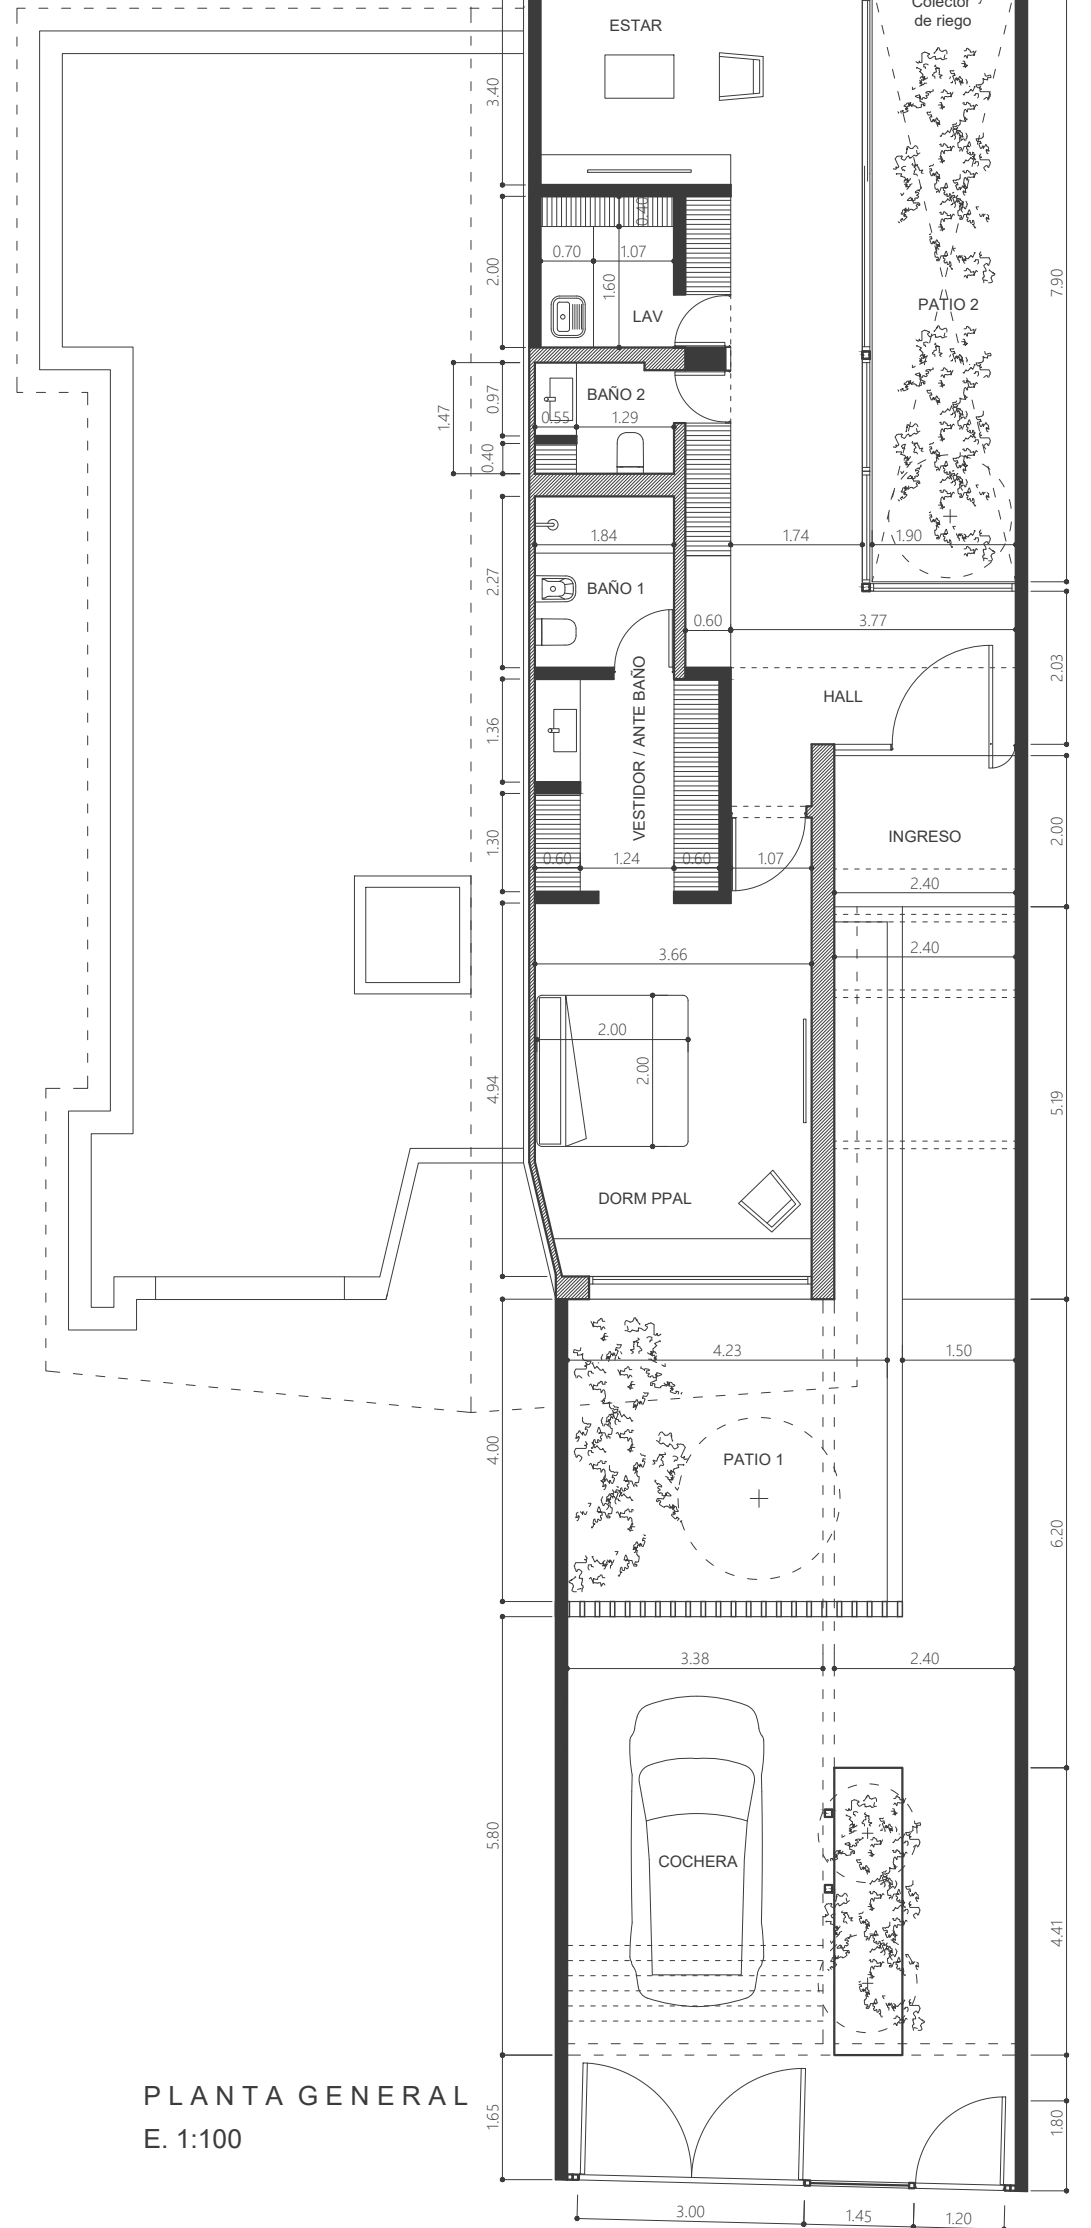

PLANTA GENERAL
E. 1:100