


	CUB.	SEMI. CUB.	TOTAL
PA	0	0	0.00
PB	93.22	43.06	136.28
cochera	0	18	18.00
<b>TOTAL</b>	<b>93.22</b>	<b>61.06</b>	<b>154.28</b>

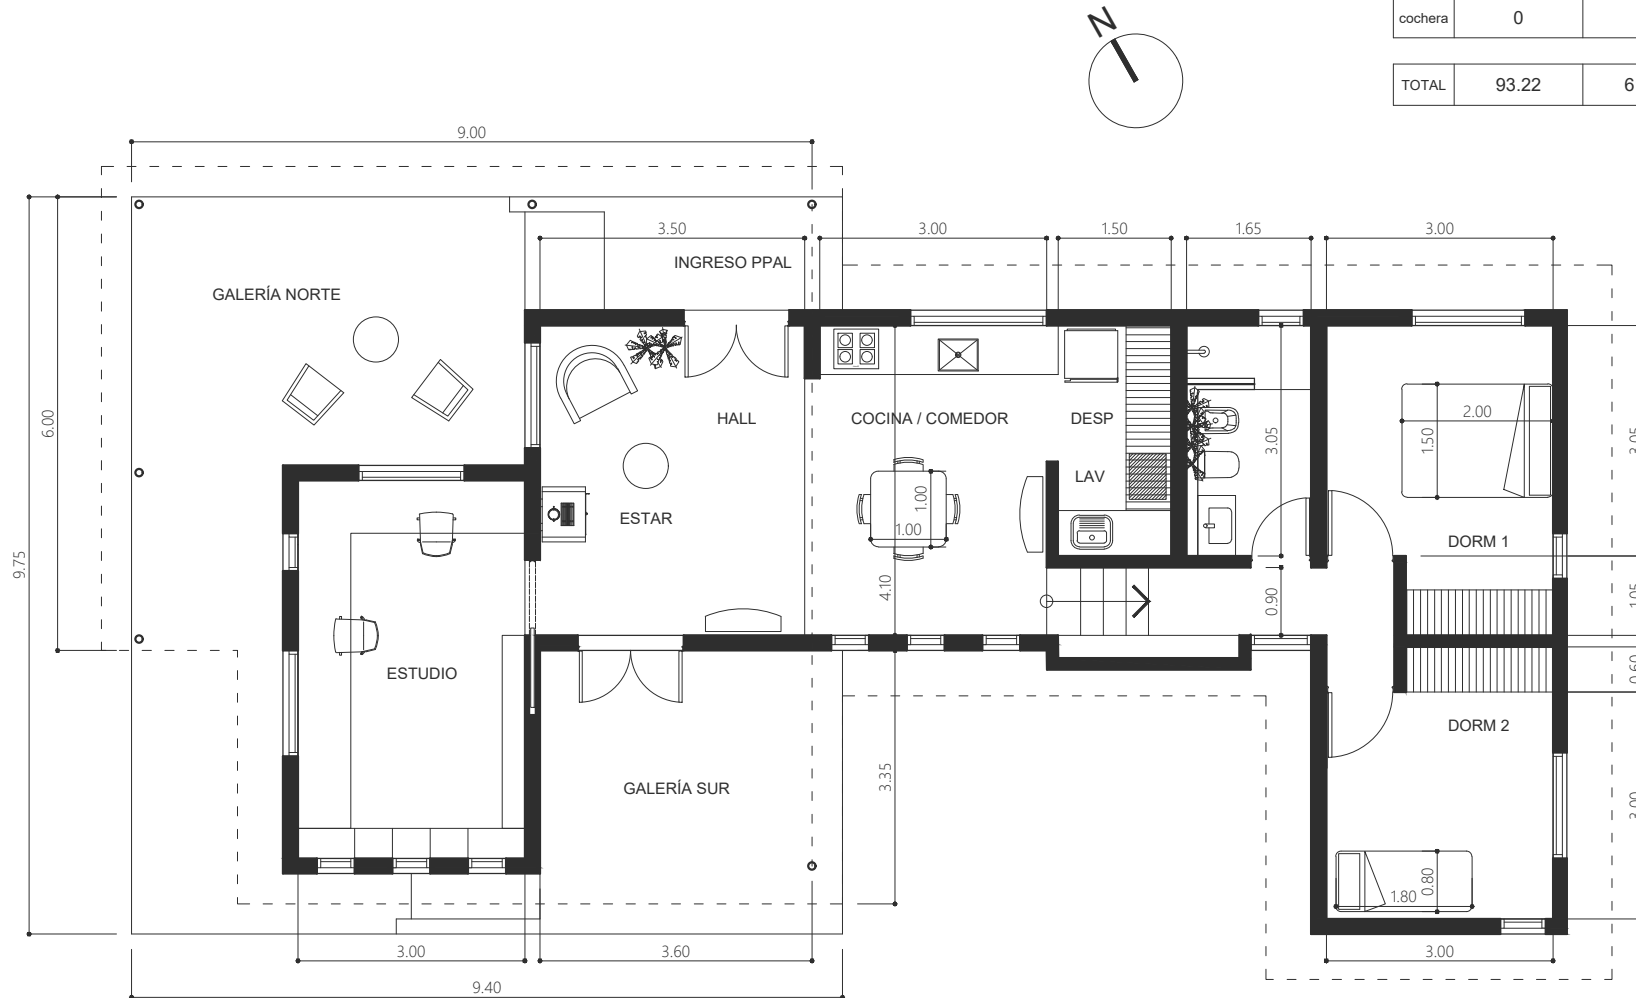

PLANTA GENERAL 1:100