

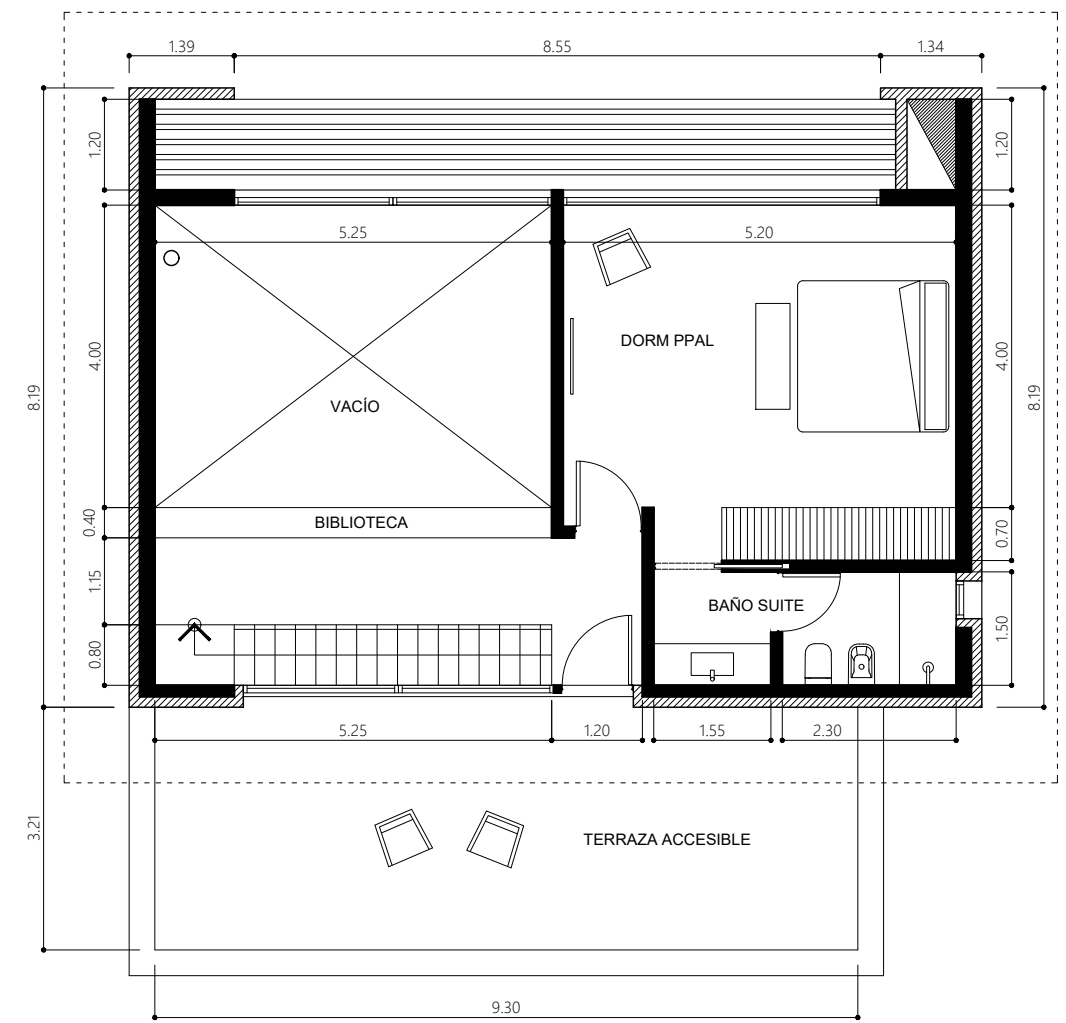


PLANTA BAJA


	CUB.	SEMI. CUB.	TOTAL
PA	45.63	9.30	54.93
PB	106.00	12.72	118.72
cochera	0	0	0.00
TOTAL	151.63	22.02	173.65

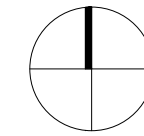

PLANTA ALTA

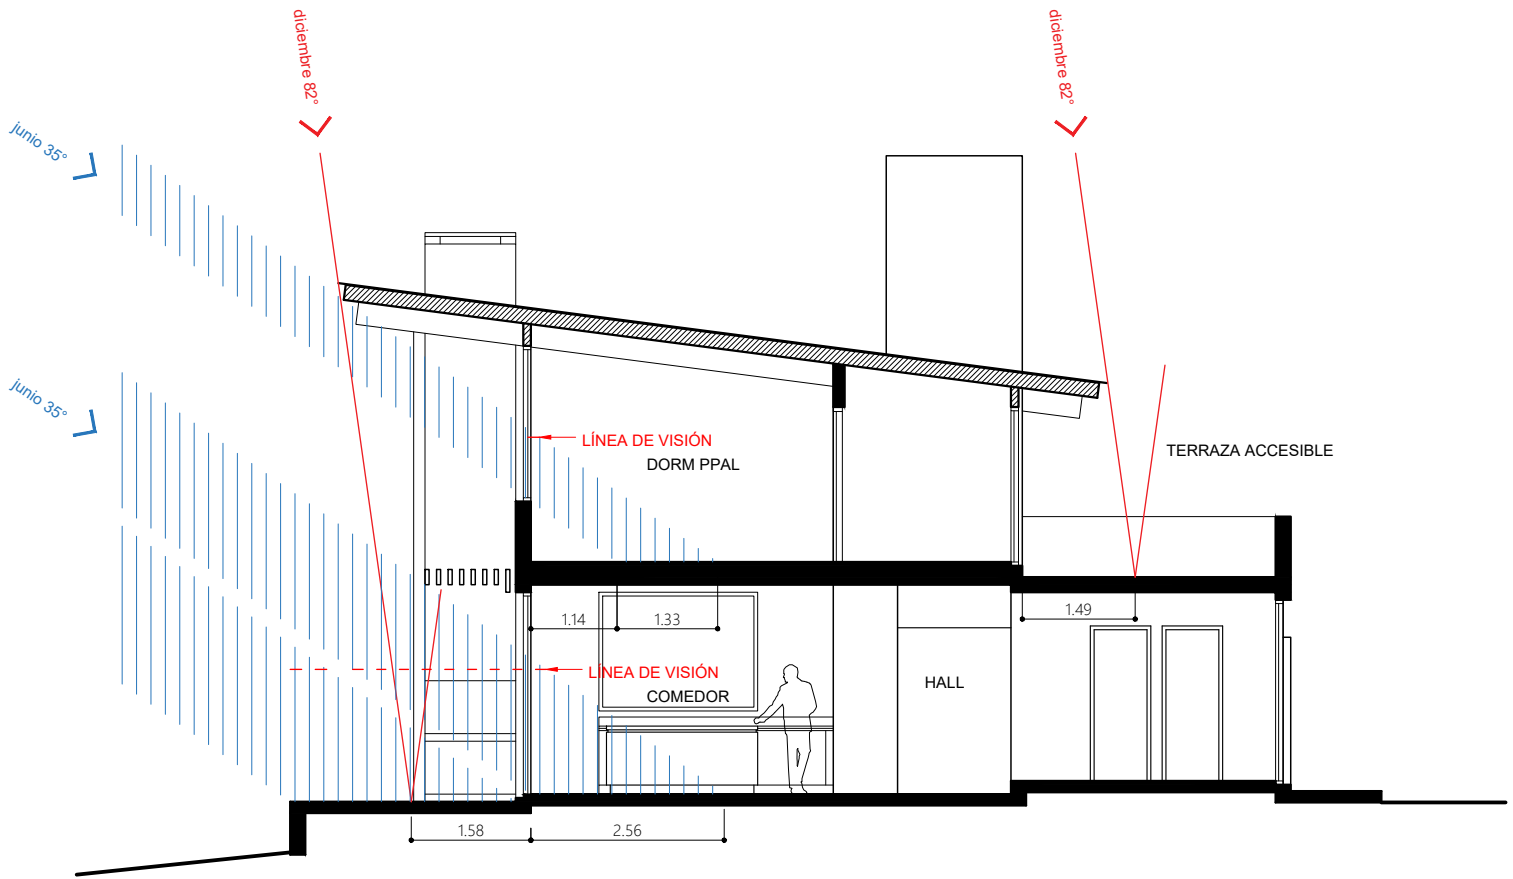

CORTE A-A

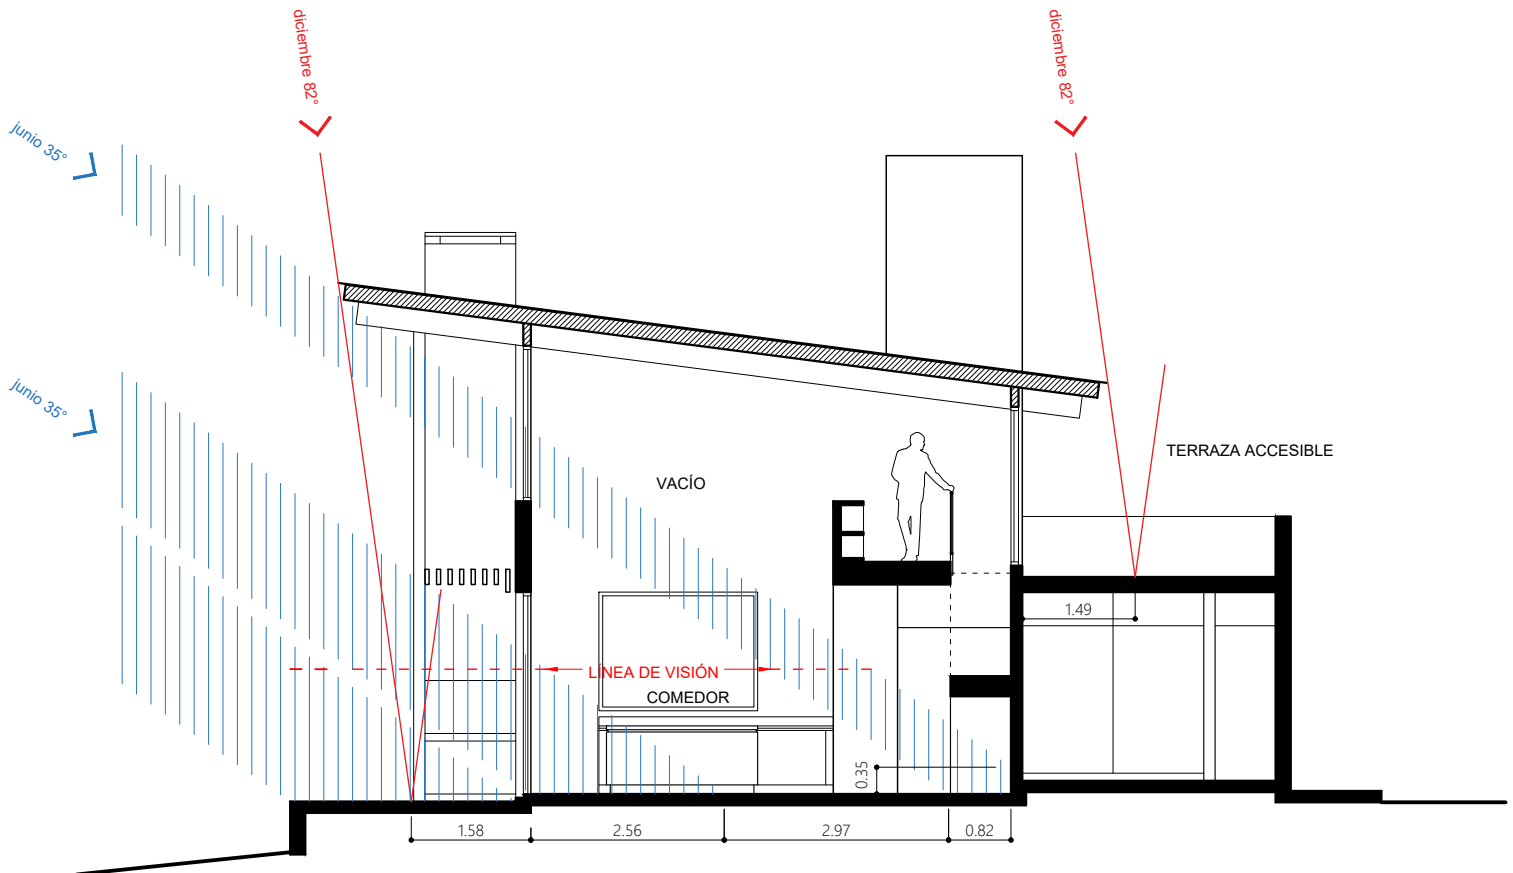

CORTE B-B