



PLANILLA DE SUPERFICIES

	CUB.	SEMI. CUB.	TOTAL
CASA	186.31	44.25	230.56
DEPTO	45.29	8.93	54.22
COCHERA	0	38.1	38.10
TOTAL	231.60	91.28	322.88

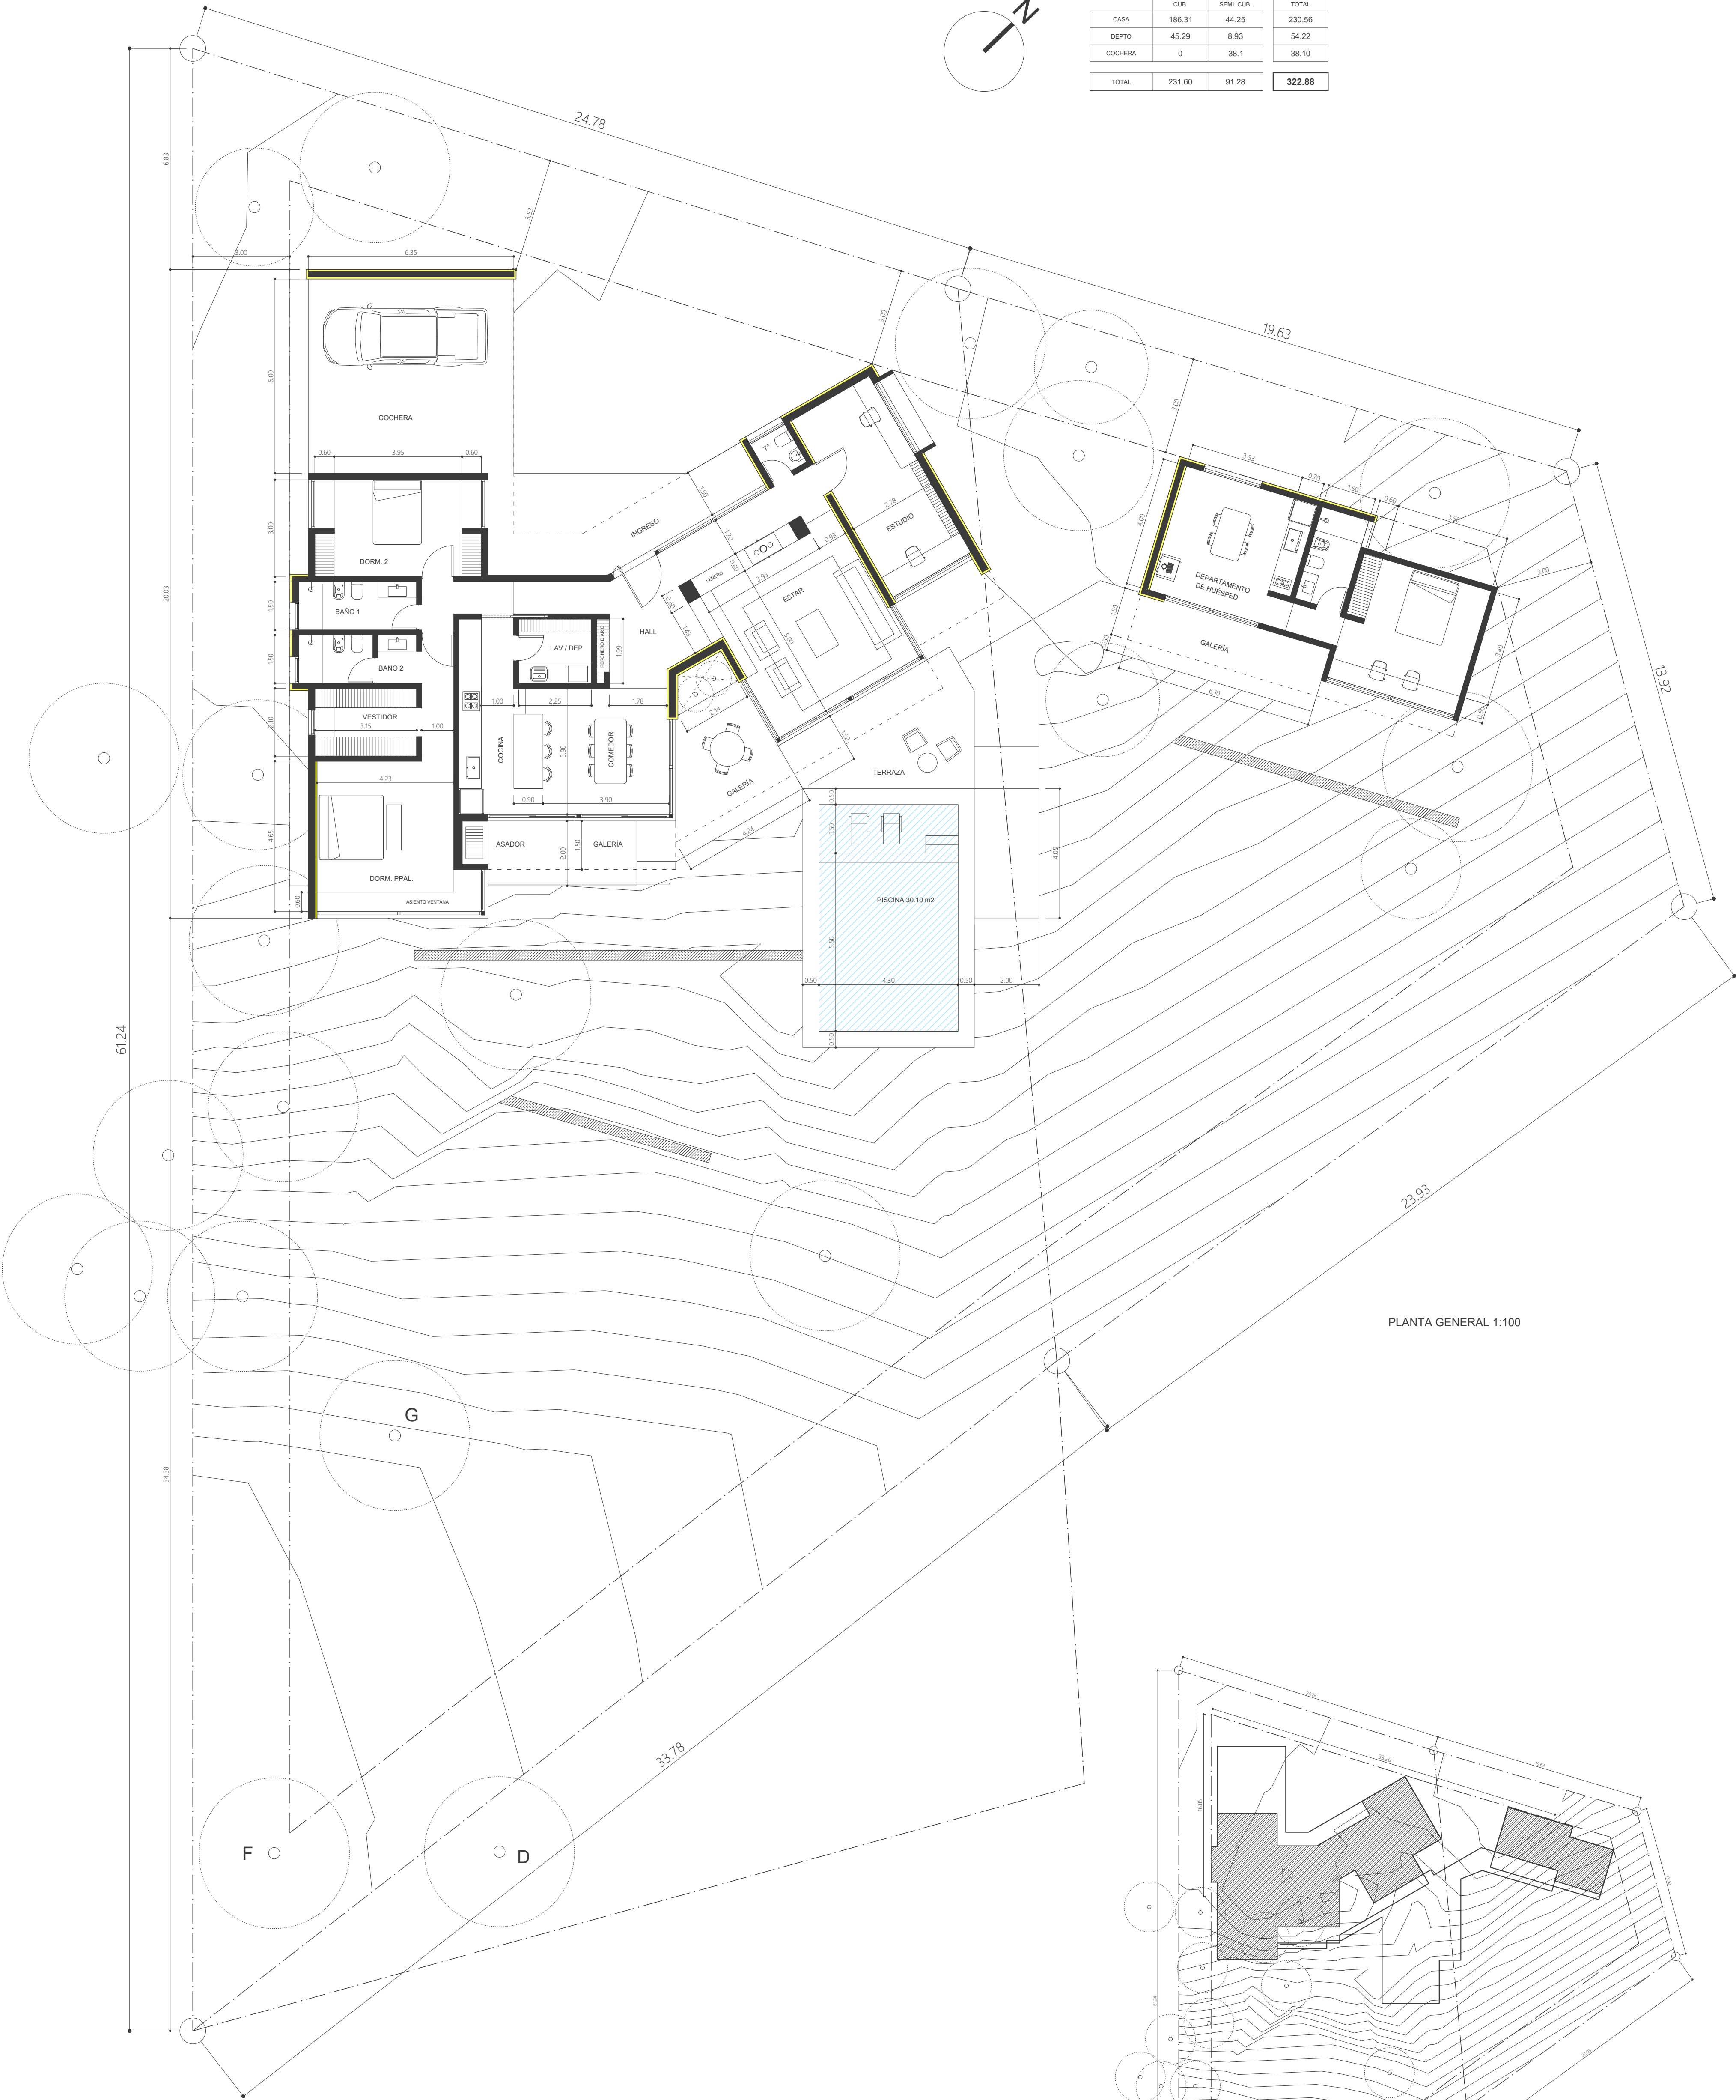

PLANTA GENERAL 1:100

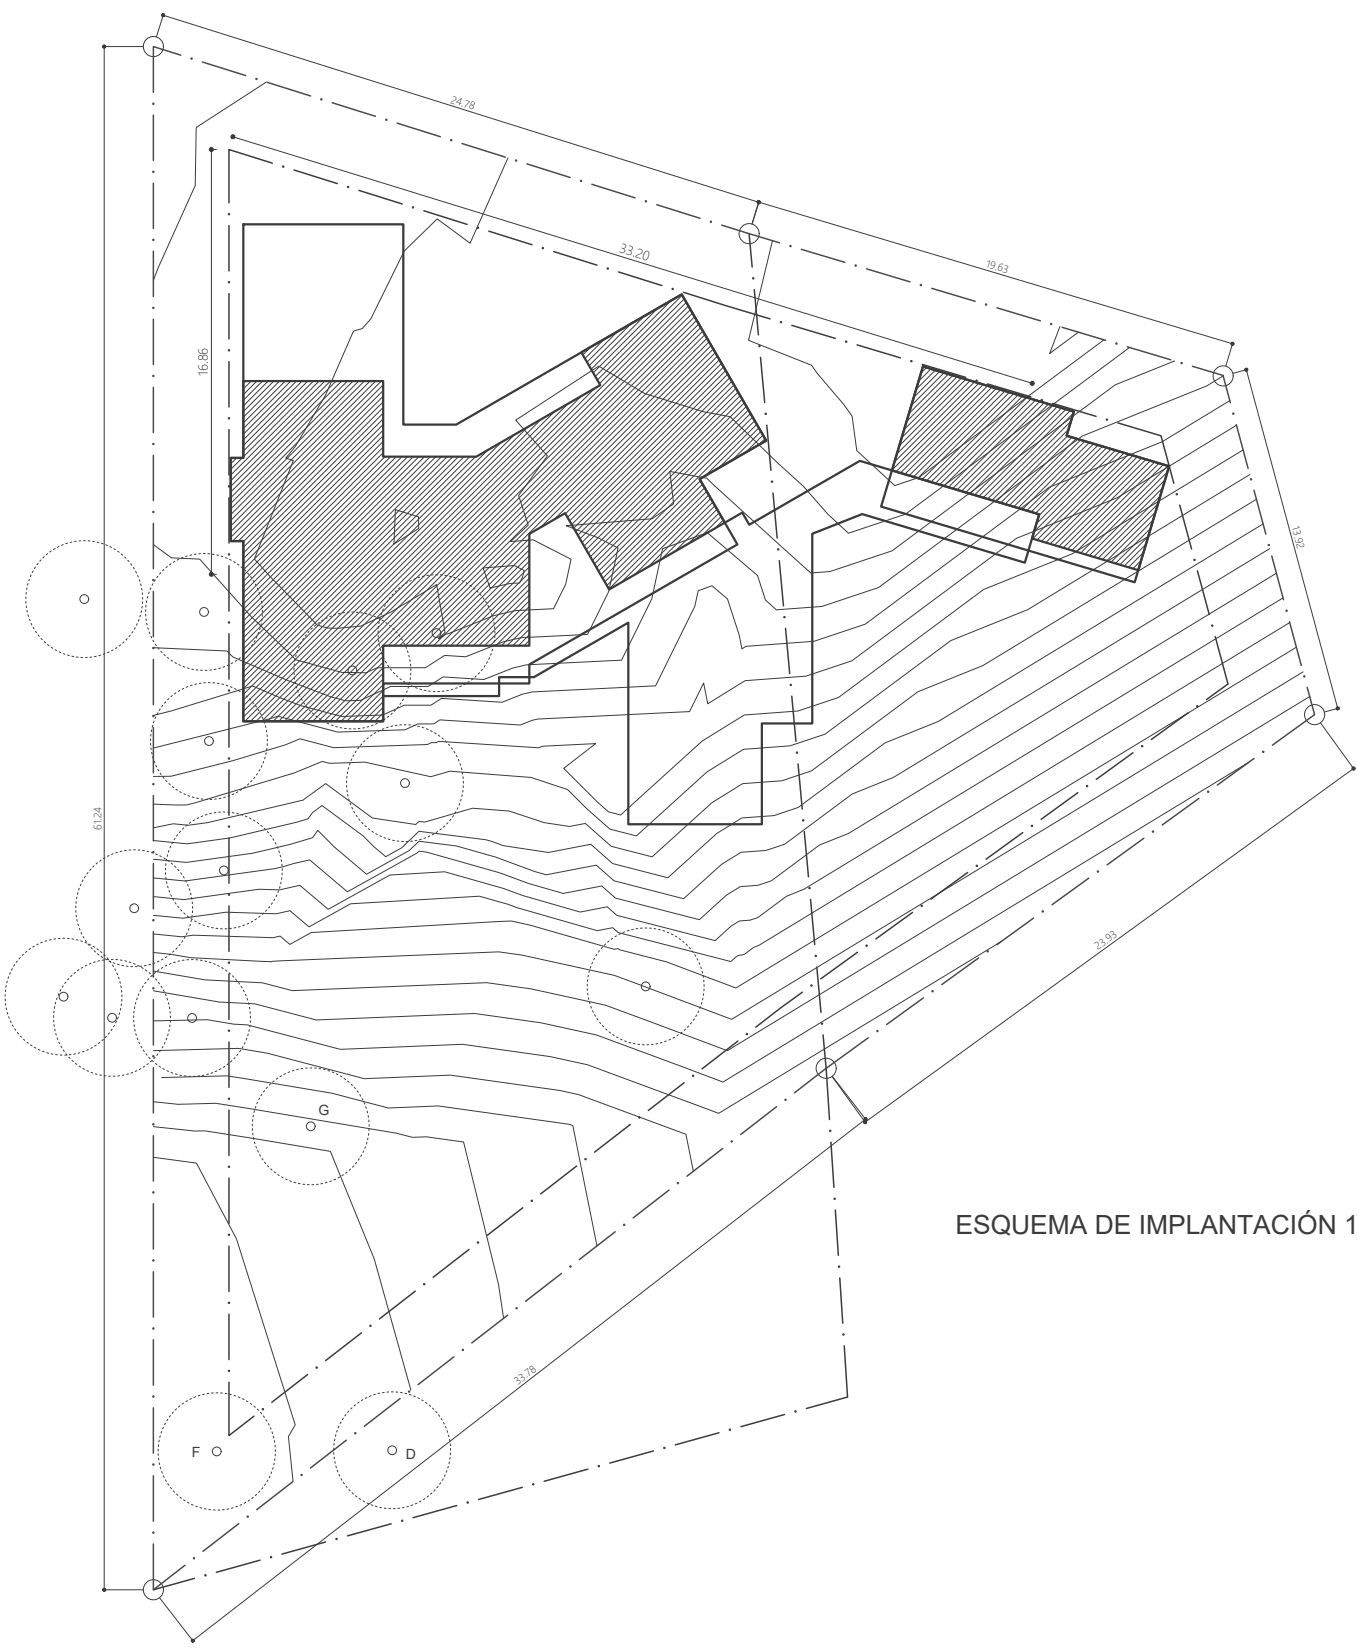

ESQUEMA DE IMPLANTACIÓN 1:300