

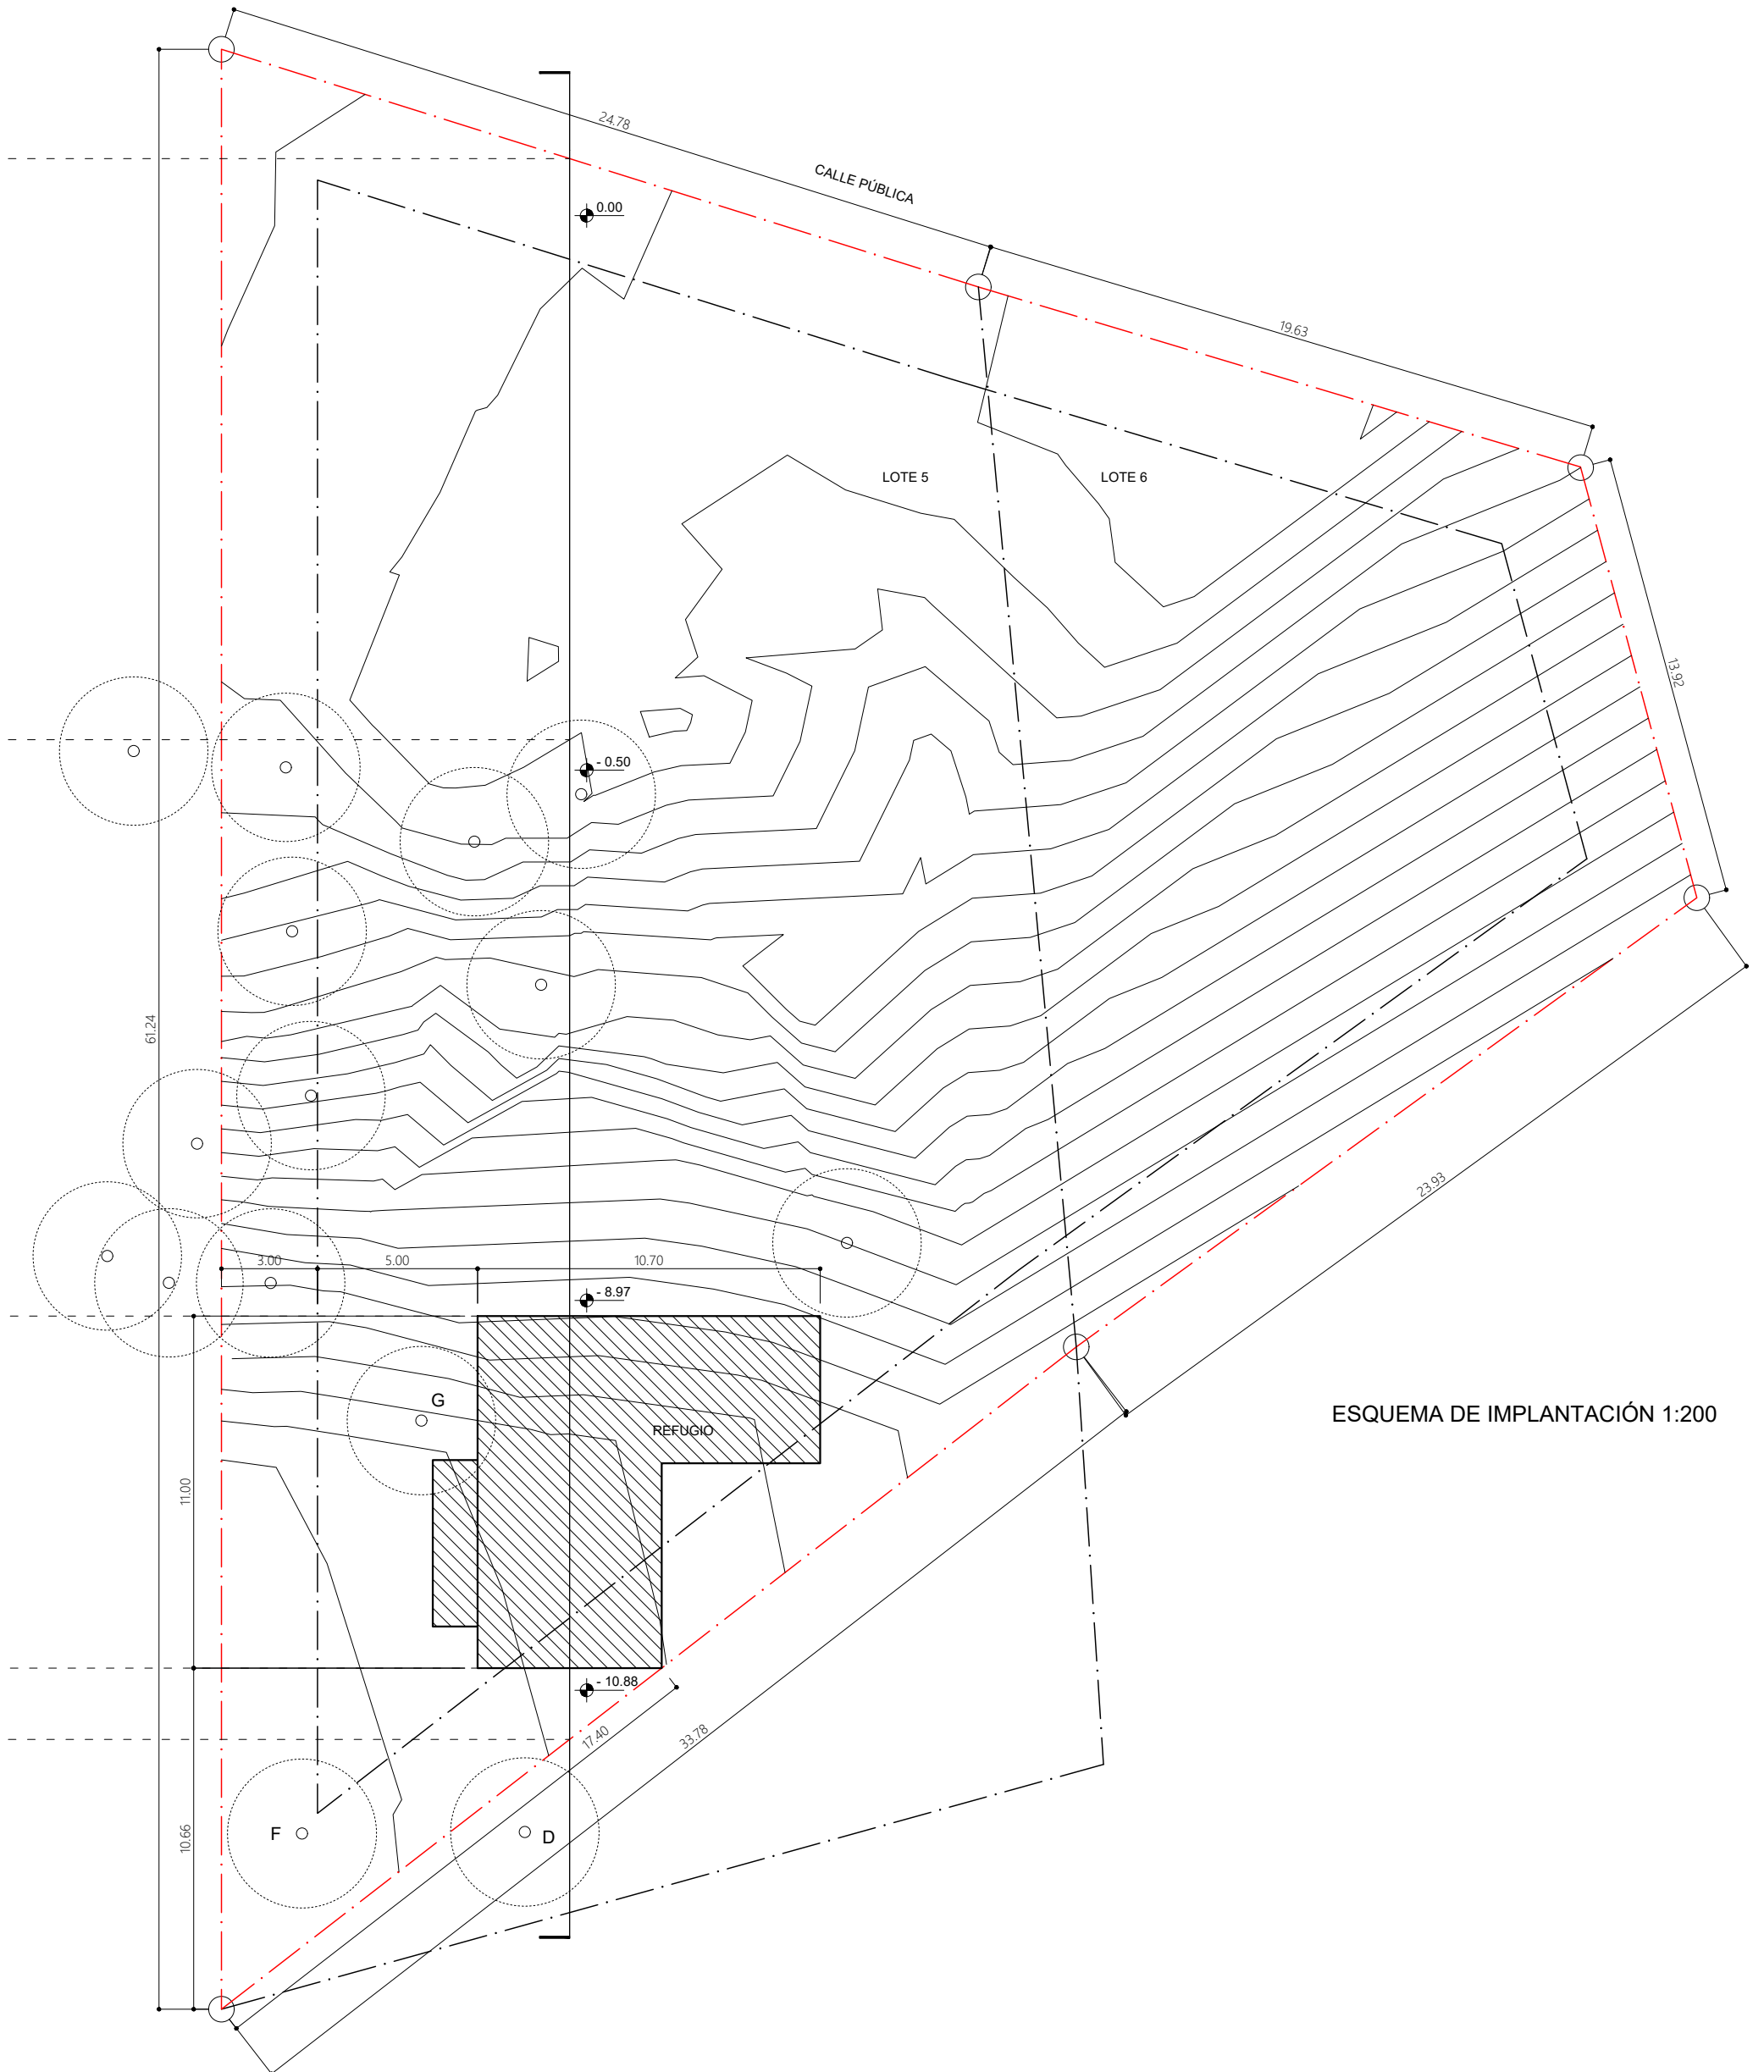
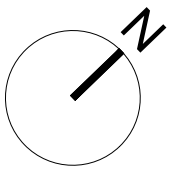


CORTE A-A

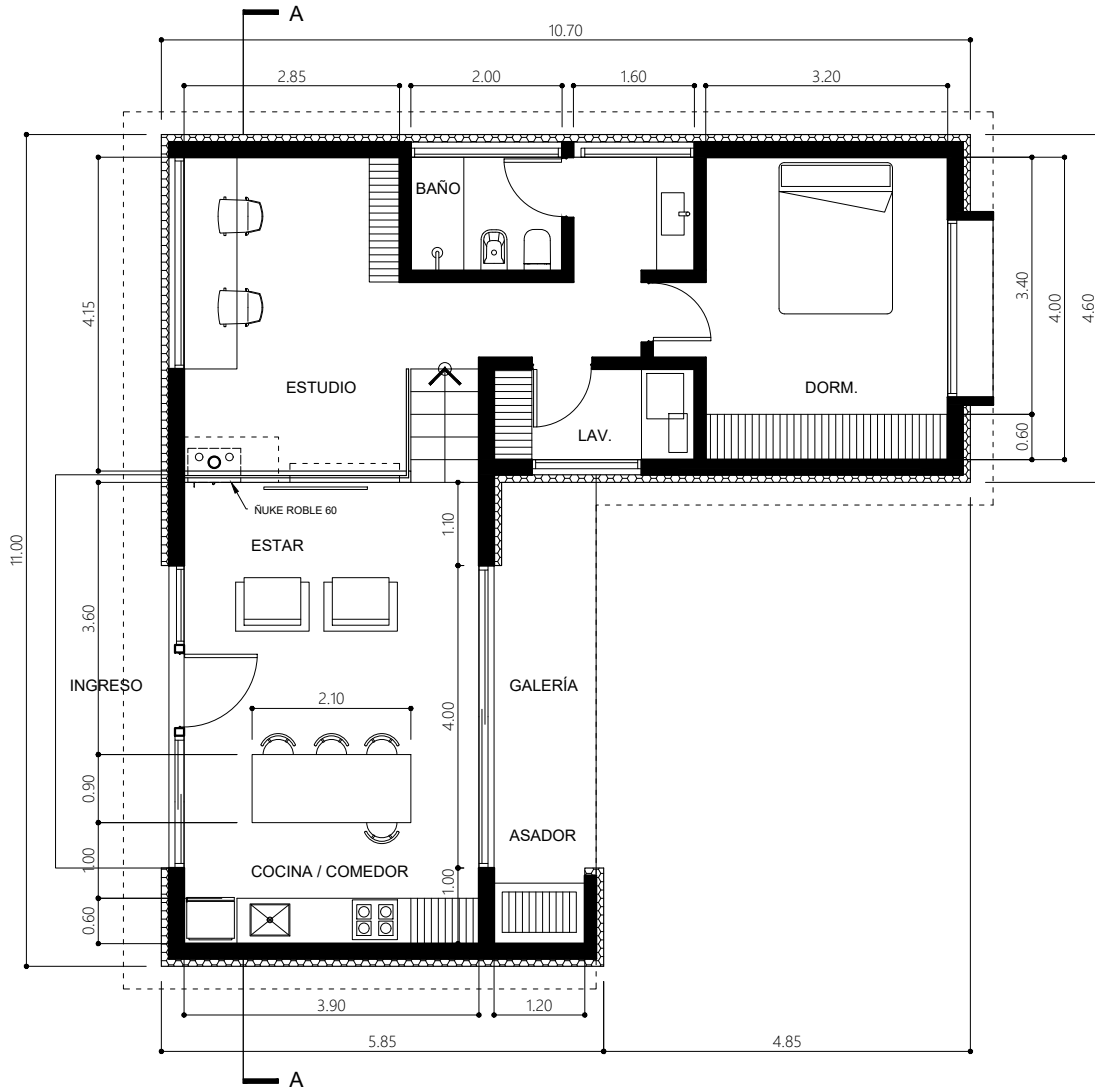

ESQUEMA DE IMPLANTACIÓN 1:200

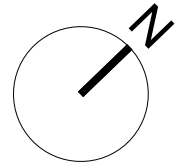

PLANTA GENERAL 1:100

PLANILLA DE SUPERFICIES

	CUB.	SEMI. CUB.	TOTAL
PA	0	0	0.00
PB	73.72	8.64	82.36
cochera	0	0	0.00
TOTAL	73.72	8.64	82.36