

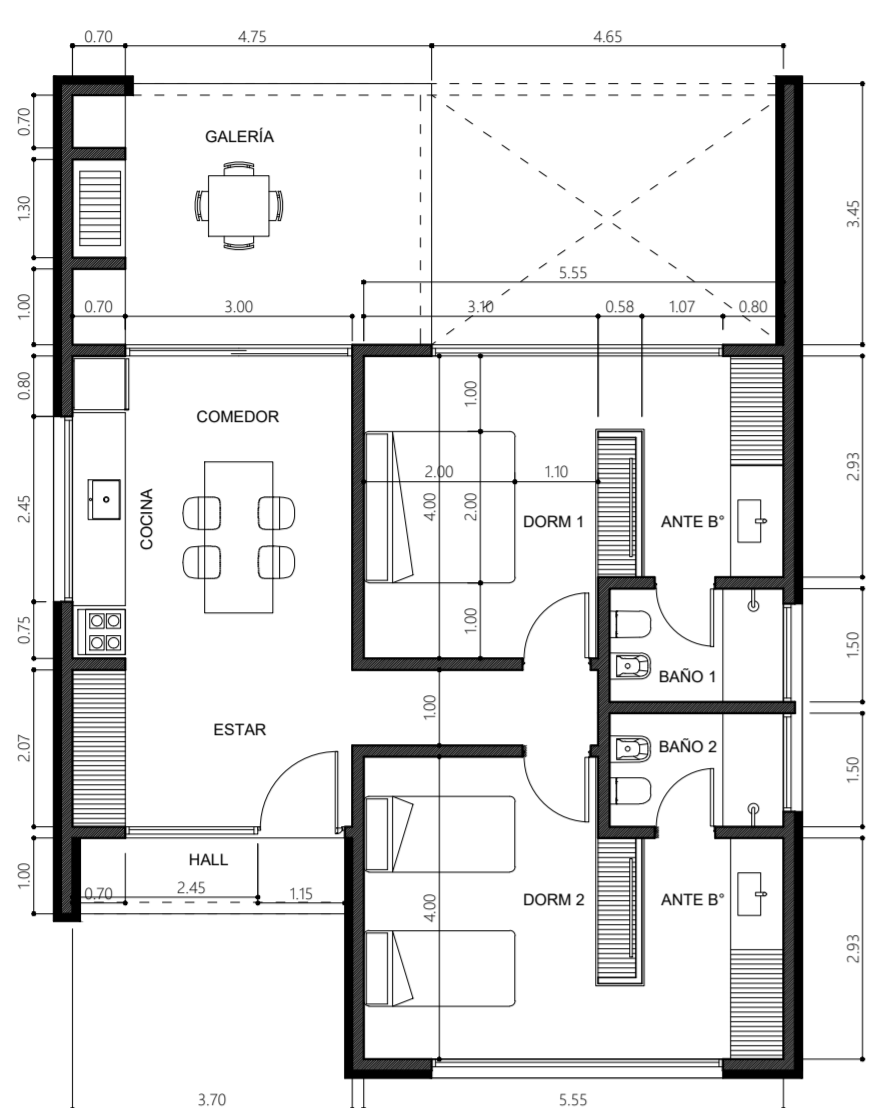


ANTEPROYECTO					SUP. SEGN CÓDIGO MUNICIPAL	
CUB.	SEM. CUB.	PERGOLA	PISCINA	TOTAL	SUP. MAX. en PLANTA ALTA	(FOT) SUP. MAX. en PLANTA BAJA
Cocheras	0	245.00	0	0	245.00	0.00
Un 4P	510.78	101.40	0	0	612.18	0.00
Un 6P	227.30	33.80	0	0	261.10	0.00
Quincho	111.25	41.40	21.12	60.70	234.47	0.00
Un 2P	38.70	0	0	0	38.70	0.00
E.T.	33.14	0	0	0	33.14	0.00
TOTAL	921.17	421.60	21.12	60.70	1424.59	0

UNIDAD 4 PERSONAS					SUP. SEGN CÓDIGO MUNICIPAL	
CUB.	SEM. CUB.	TOTAL	SUP. MAX. en PLANTA ALTA	(FOT) SUP. MAX. en PLANTA BAJA	(FOT) SUP. MAX. TOTAL	
PA	0	0.00	0.00	0.00	0.00	
PI	85.13	16.90	102.03	0.00	0.00	
TOTAL	85.13	16.90	102.03	0	0	


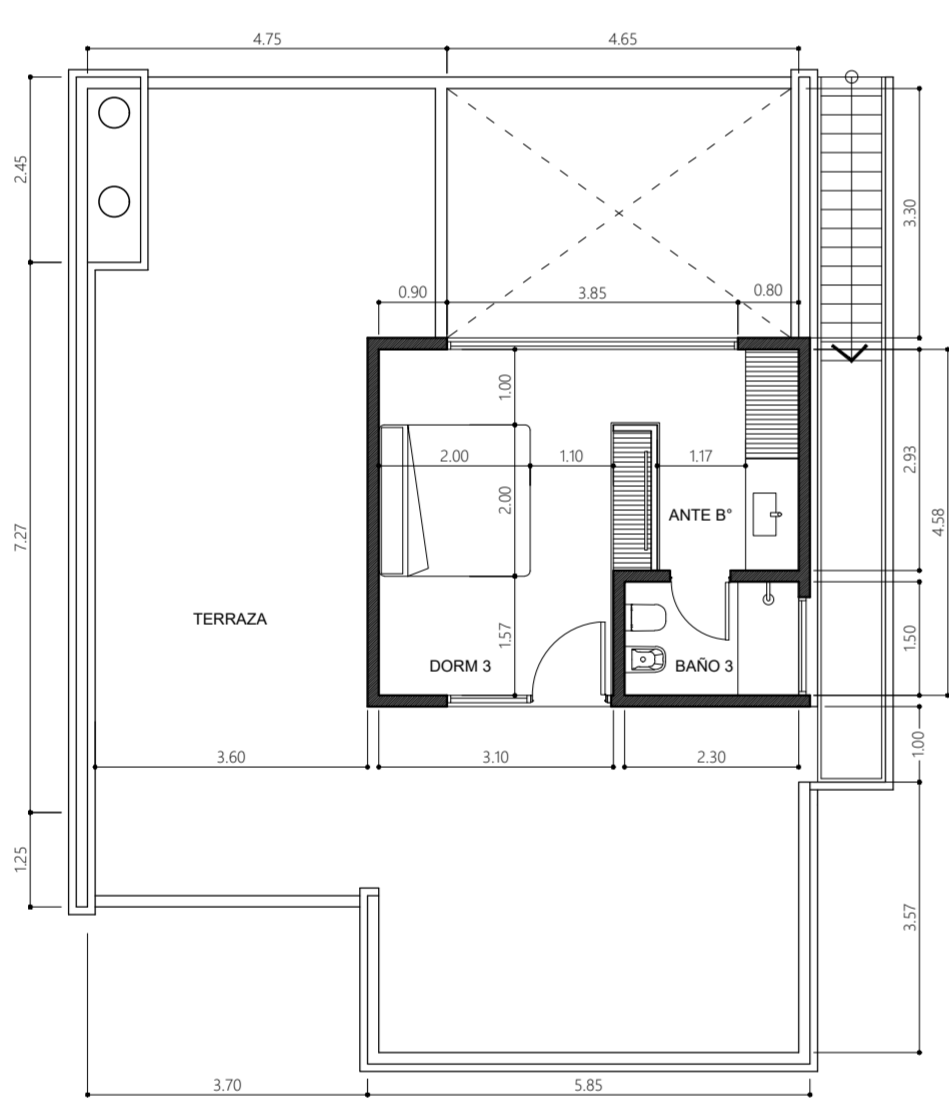


UNIDAD 6 PERSONAS					SUP. SEGN CÓDIGO MUNICIPAL	
CUB.	SEM. CUB.	TOTAL	SUP. MAX. en PLANTA ALTA	(FOT) SUP. MAX. en PLANTA BAJA	(FOT) SUP. MAX. TOTAL	
PA	28.52	0	28.52	0.00	0.00	
PI	85.13	16.90	102.03	0.00	0.00	
TOTAL	113.65	16.90	130.55	0	0	

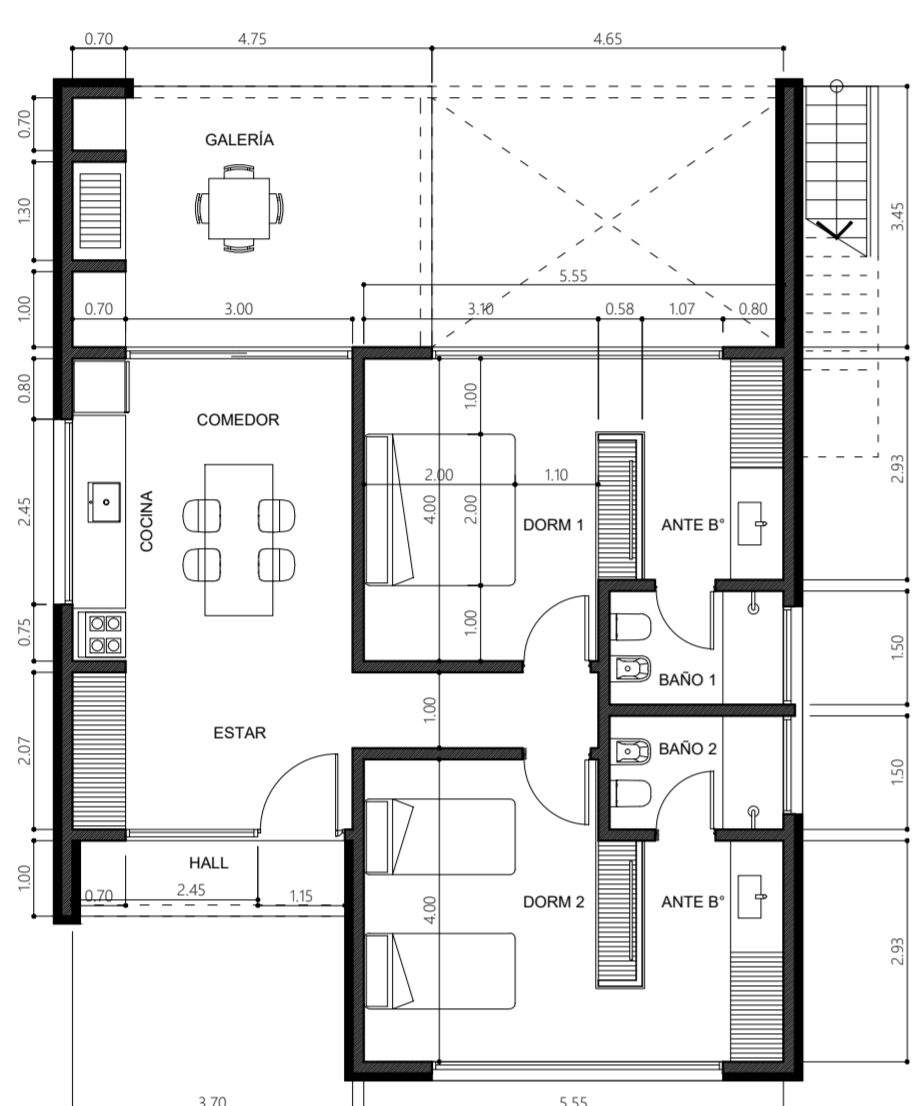

QUINCHO					SUP. SEGN CÓDIGO MUNICIPAL	
CUB.	SEM. CUB.	TOTAL	SUP. MAX. en PLANTA ALTA	(FOT) SUP. MAX. en PLANTA BAJA	(FOT) SUP. MAX. TOTAL	
PA	0	0.00	0.00	0.00	0.00	
PI	111.25	41.40	152.65	0.00	0.00	
Pergola	0	21.12	21.12	0.00	0.00	
TOTAL	111.25	62.52	173.77	0	0	

UNIDAD 2 PERSONAS					SUP. SEGN CÓDIGO MUNICIPAL	
CUB.	SEM. CUB.	TOTAL	SUP. MAX. en PLANTA ALTA	(FOT) SUP. MAX. en PLANTA BAJA	(FOT) SUP. MAX. TOTAL	
PA	0	0.00	0.00	0.00	0.00	
PI	38.70	0	38.70	0.00	0.00	
TOTAL	38.70	0.00	38.70	0	0	

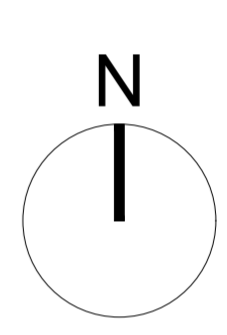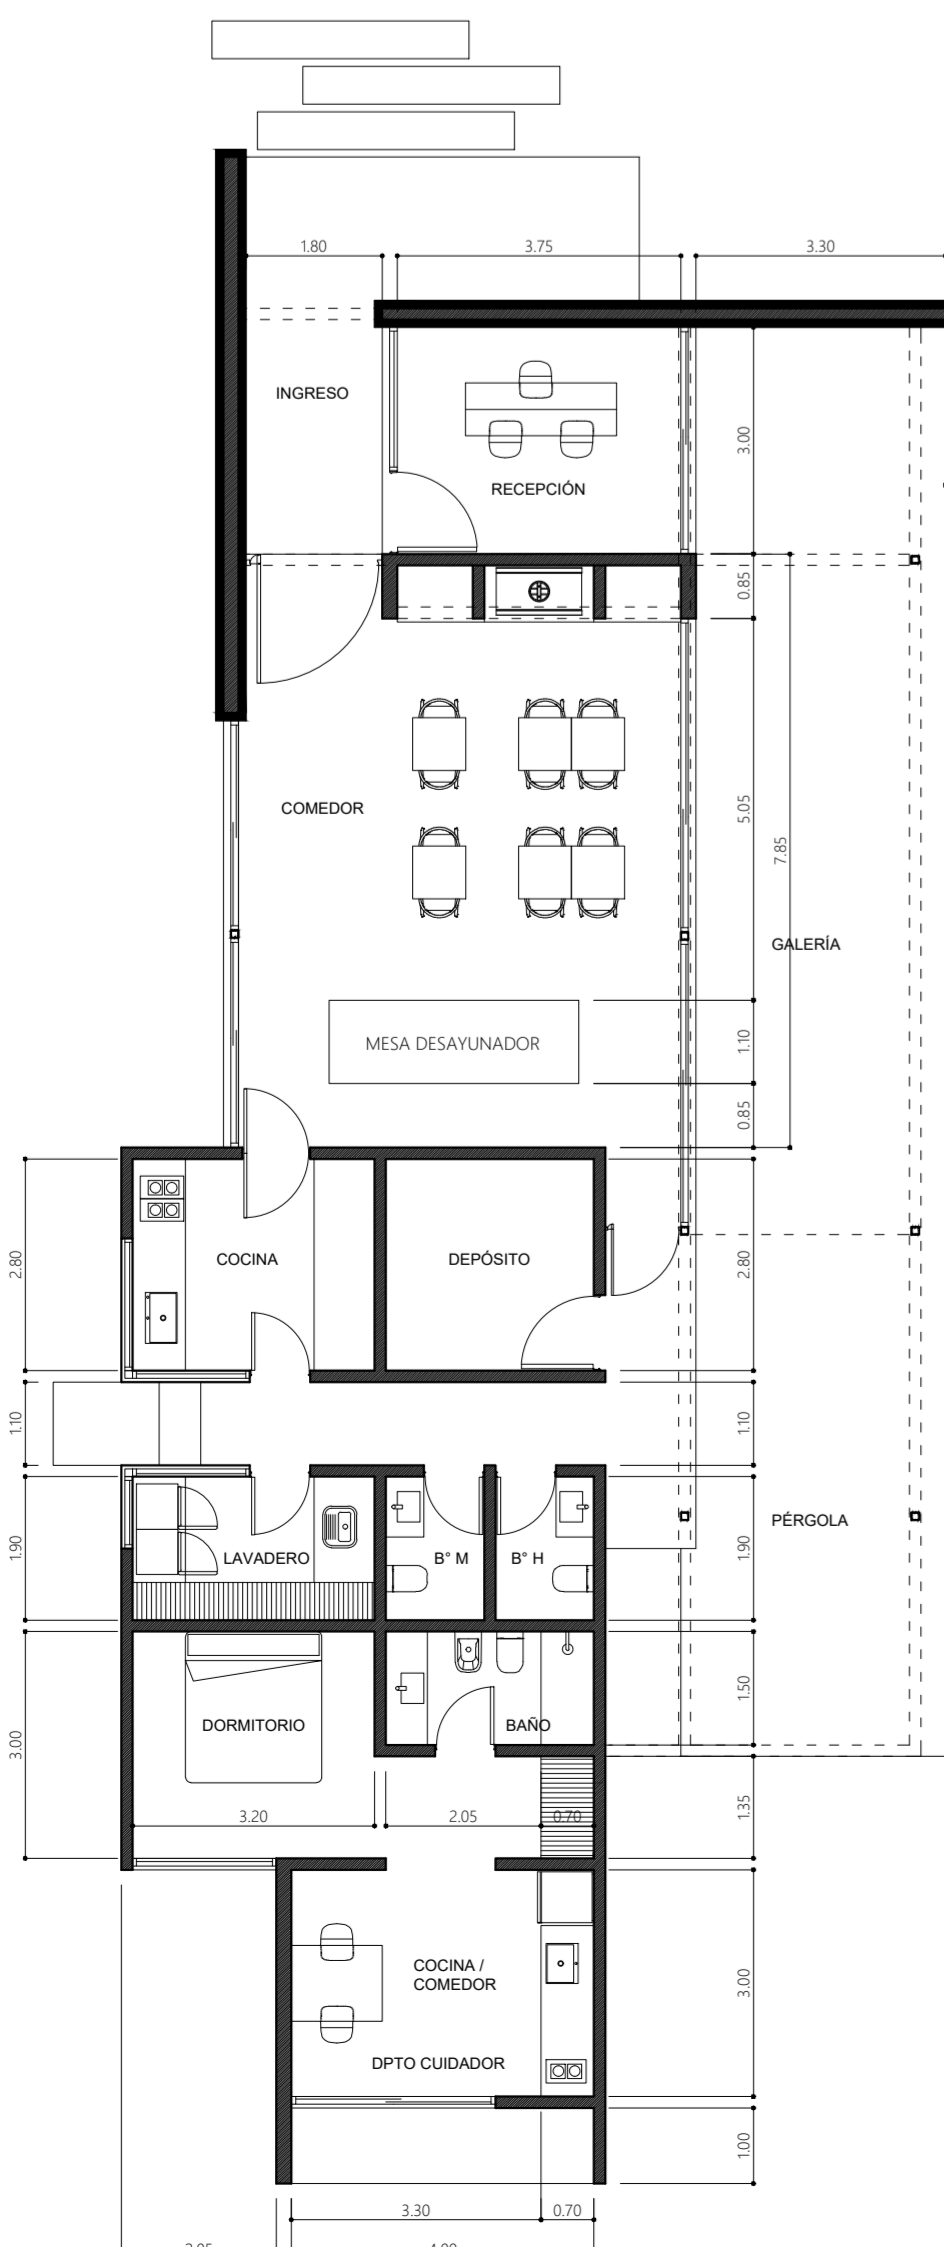

- DIRECCIÓN VISTA AL CERRO CHIAPAQUE (1537' norte)
- DIRECCIÓN VISTA ALTAS CUMBRES
- DIRECCIÓN VISTA AL NACIMIENTO DEL RIO MINA CLAVERO (46° norte)